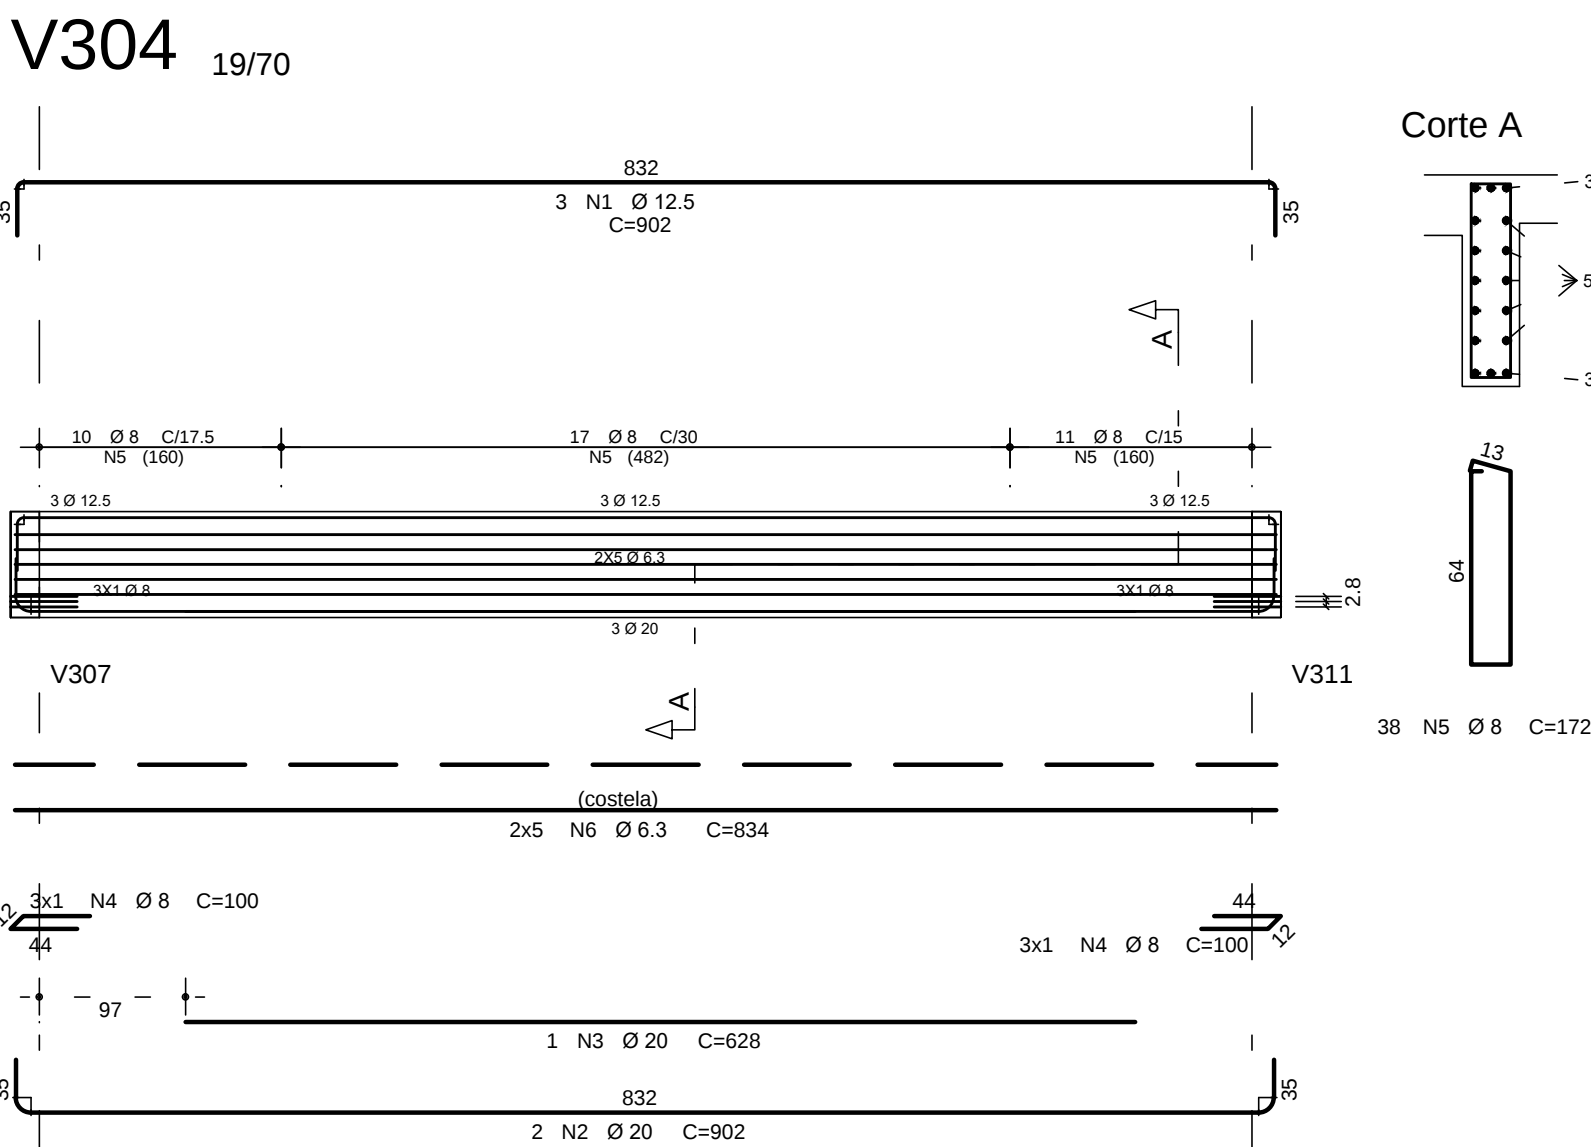






RESUMO AÇO CA 50-60			
AÇO	BIT (mm)	COMPR (m)	PESO (kg)
60B	5	70	11
50A	6,3	1202	295
50A	8	71	28
50A	10	22	14
50A	12,5	103	99
50A	16	184	291
50A	20	82	201
Peso Total	60B =		11 kg
Peso Total	50A =		928 kg
VOLUME DE CONCRETO =			10,80m³



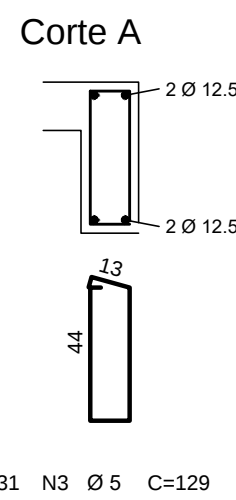
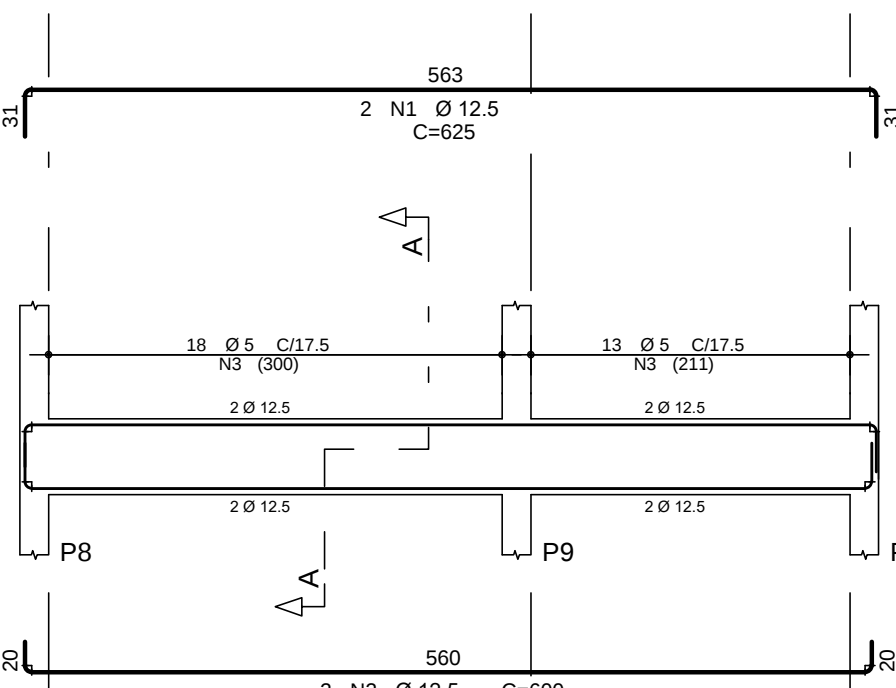
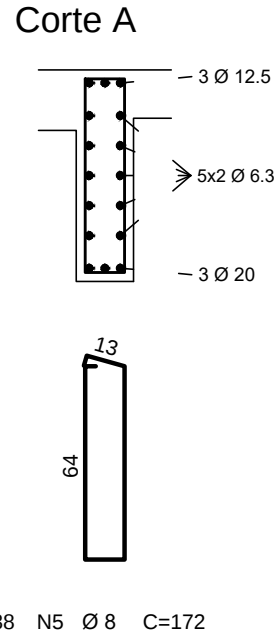





[illegible]

EQUIPE TÉCNICA DA DIV. TEC. DE PROJETOS - EDIF-3			ASSINATURA
	ANÁLISE DE ARQUITETURA	ARG. Iizângela Keila de A. Rex Lampariello - CAU A40613-9	
	ANÁLISE DE ESTRUTURA	ENG. João Luis Maranhão Biscoia - CREA Nº 170.587.456-8	
	ANÁLISE DE ELÉTRICA	ENG. VALDIR PIETROBON - CREA Nº 0601115144	
	ANÁLISE DE HIDRAULICA	ENG.ZELIA R. SERENO - CREA Nº 0601578832	
RESPONSÁVEL PELA CONTRATADA	ENG. EDUARDO JOSÉ B. O. PRATA - CREA Nº 5061939774		

CEI PADRÃO EDIF 2019 08S (NORMAL)		
UNIDADE		
VÁRIOS - SP	COD. DO MOVEL:	EMPRESA:
EMPRESA	16.91.123-VM	010.S.
PROJETO ESTRUTURAL - CONCRETO ARMADO SUPERESTRUTURA	ESCALA	
	1:50	
DETALHE ARMAÇÃO DAS VIGAS - V300		S - 05/24