



VE 19/80

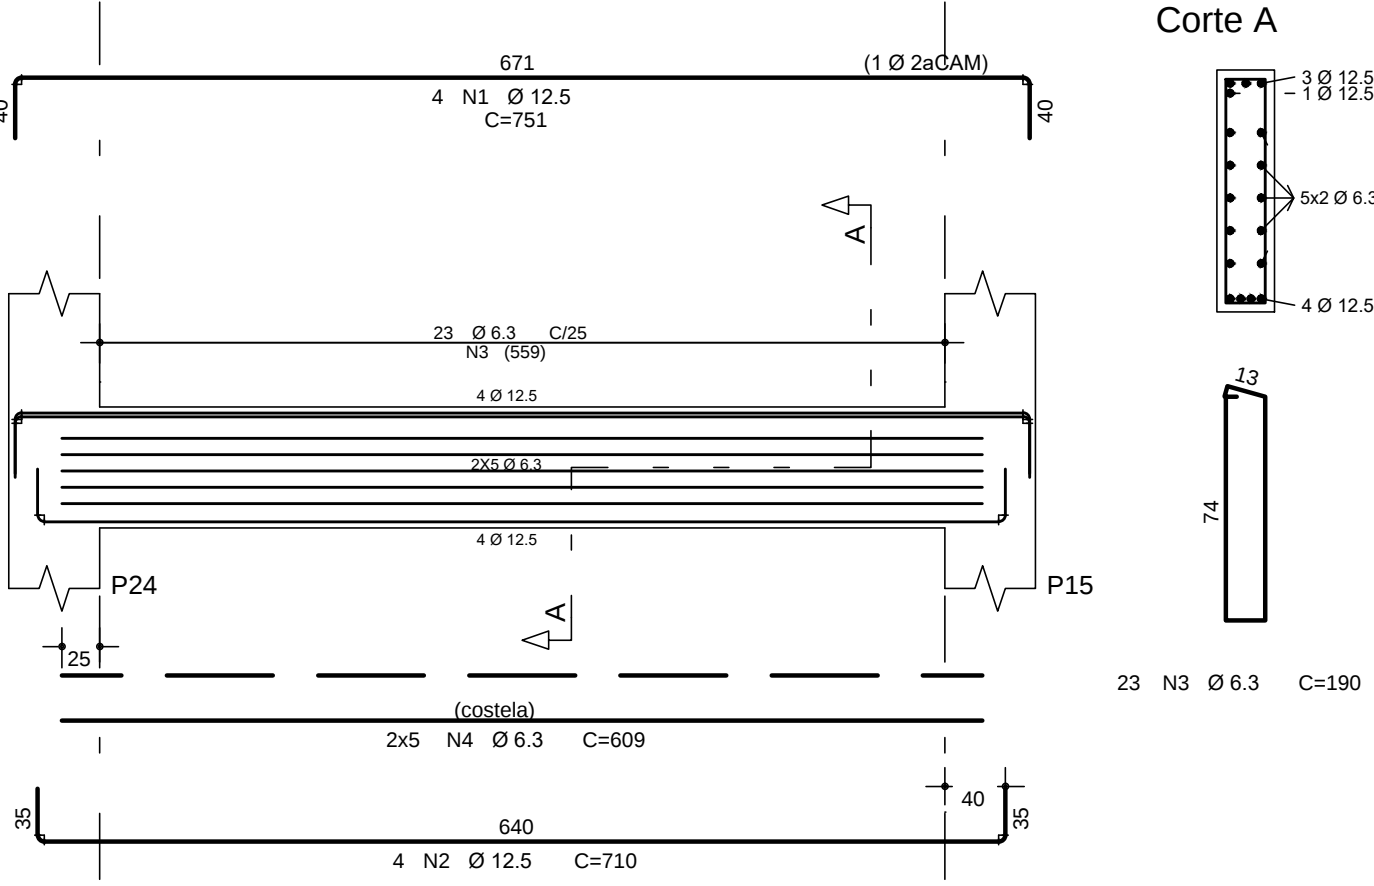


Corte A

V322 19/75

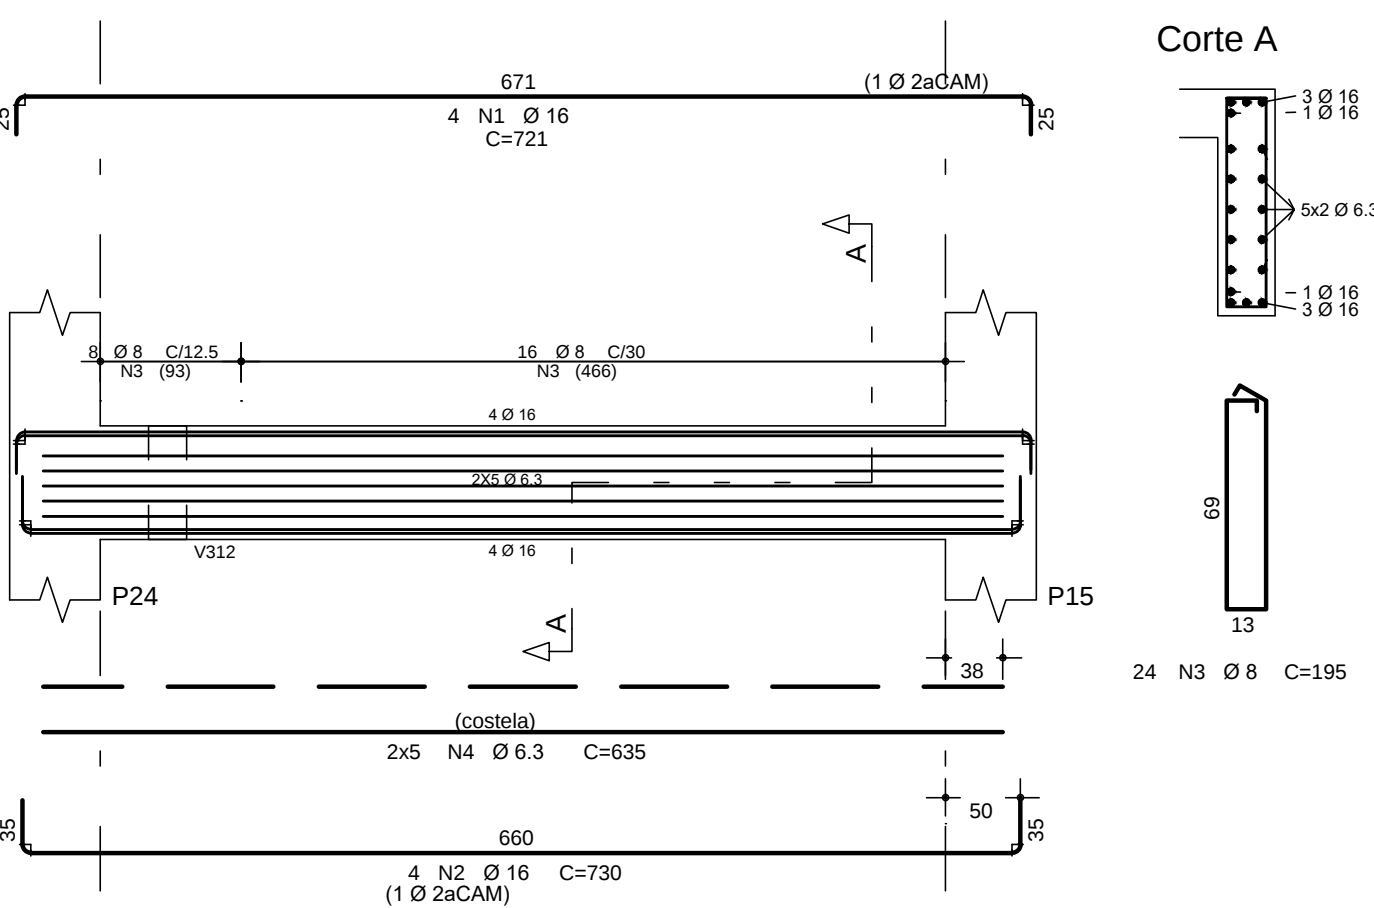

Corte A


V323 19/75

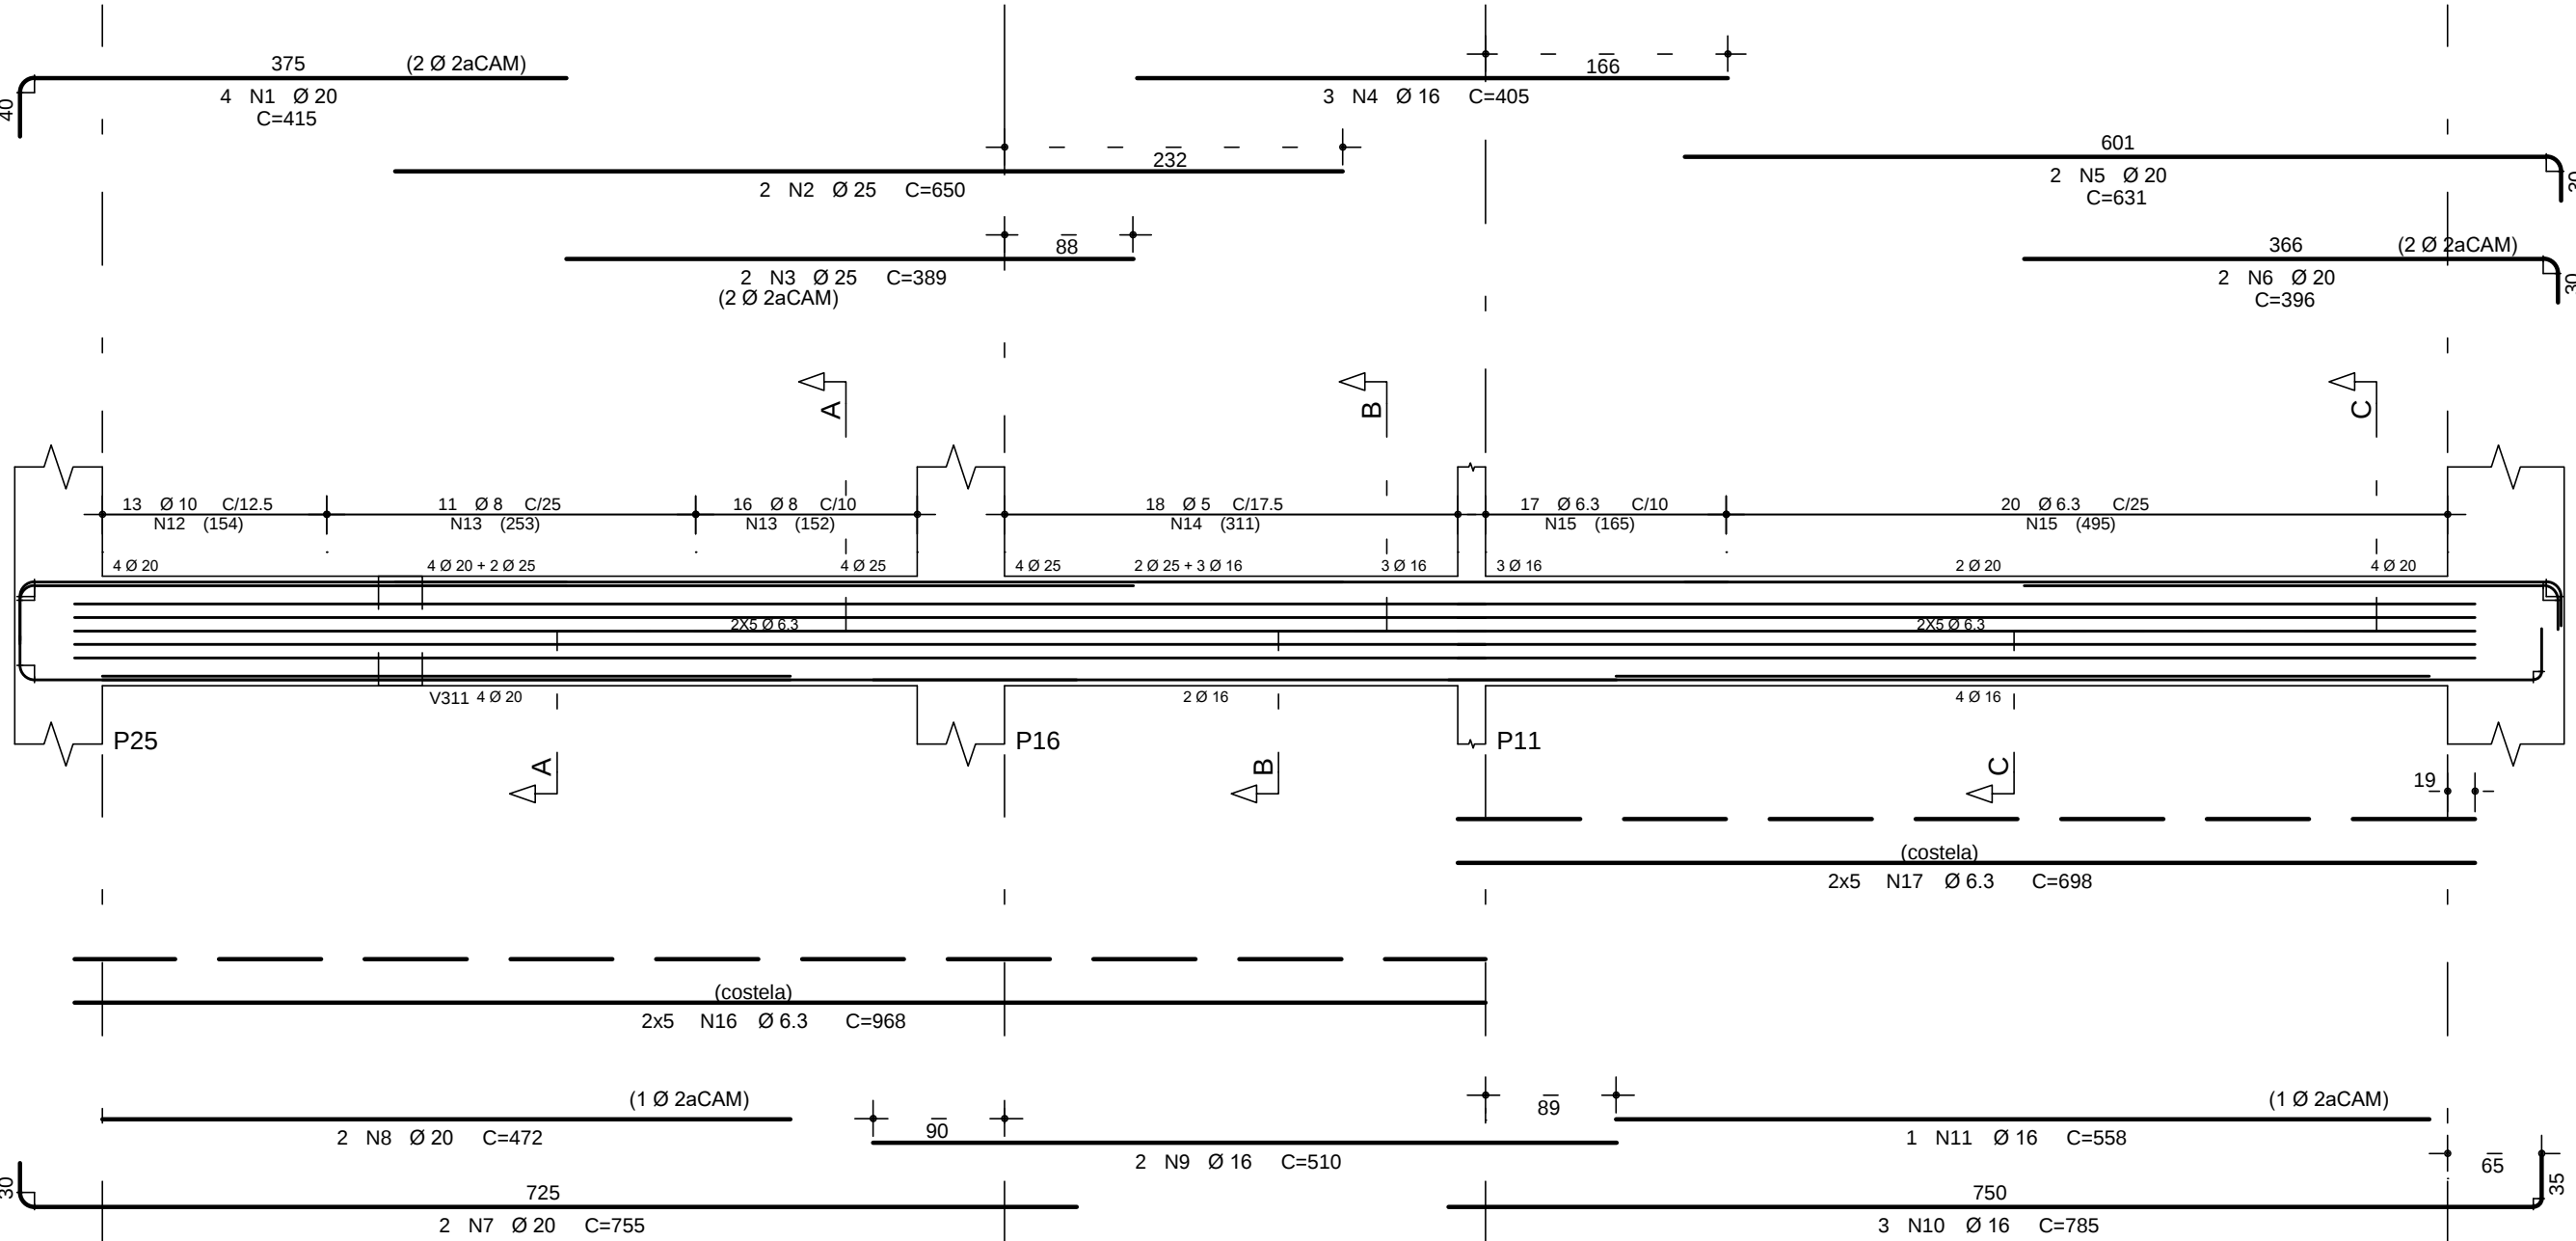


Corte A

Corte B

Corte C

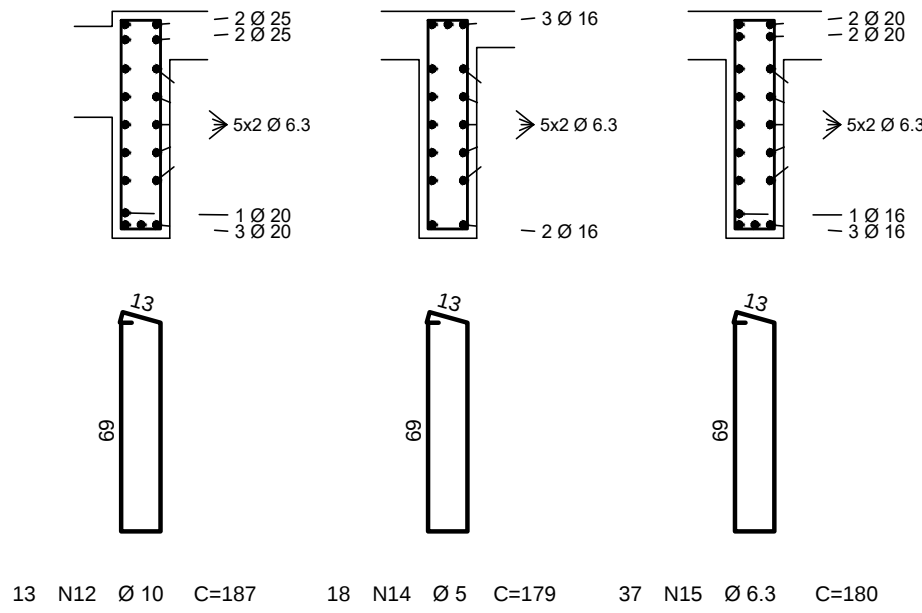


V324 25/75

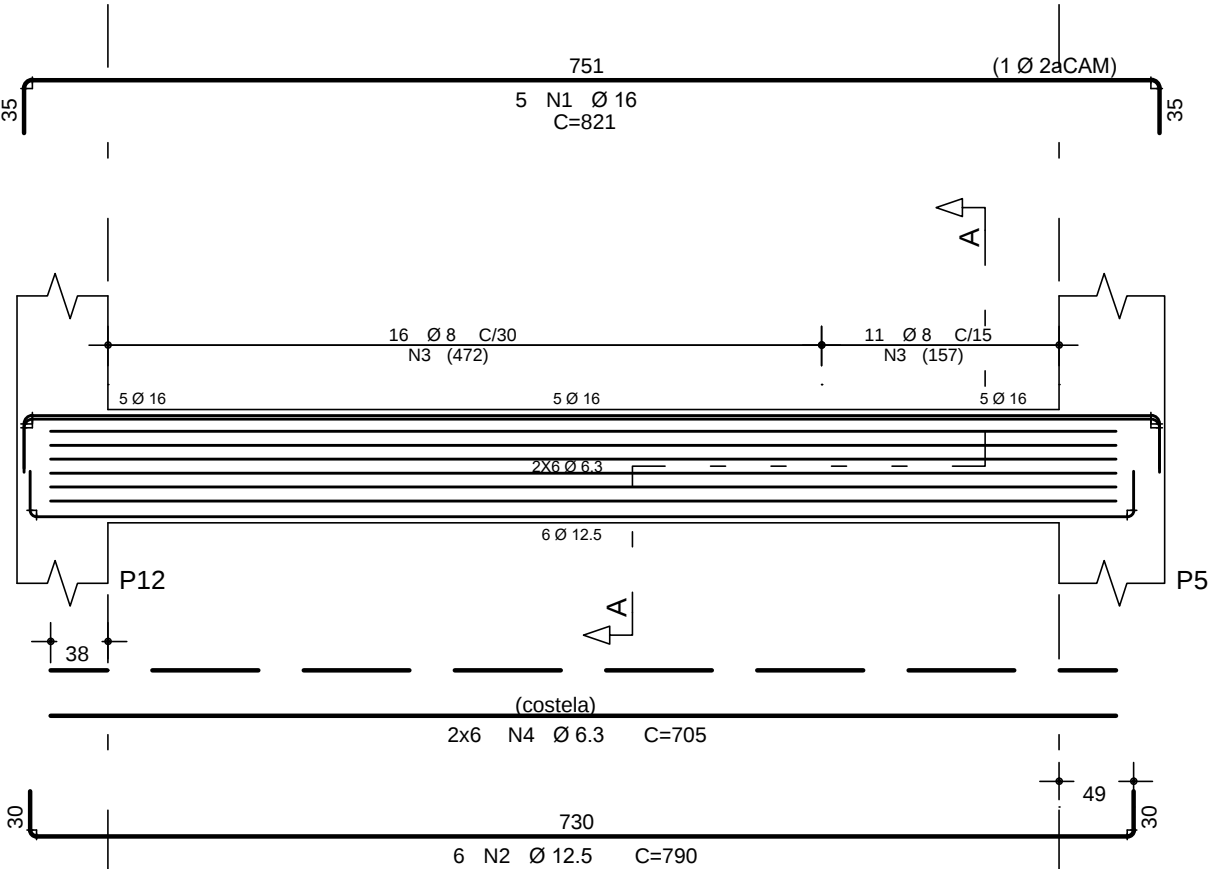


Corte A

V325 19/75

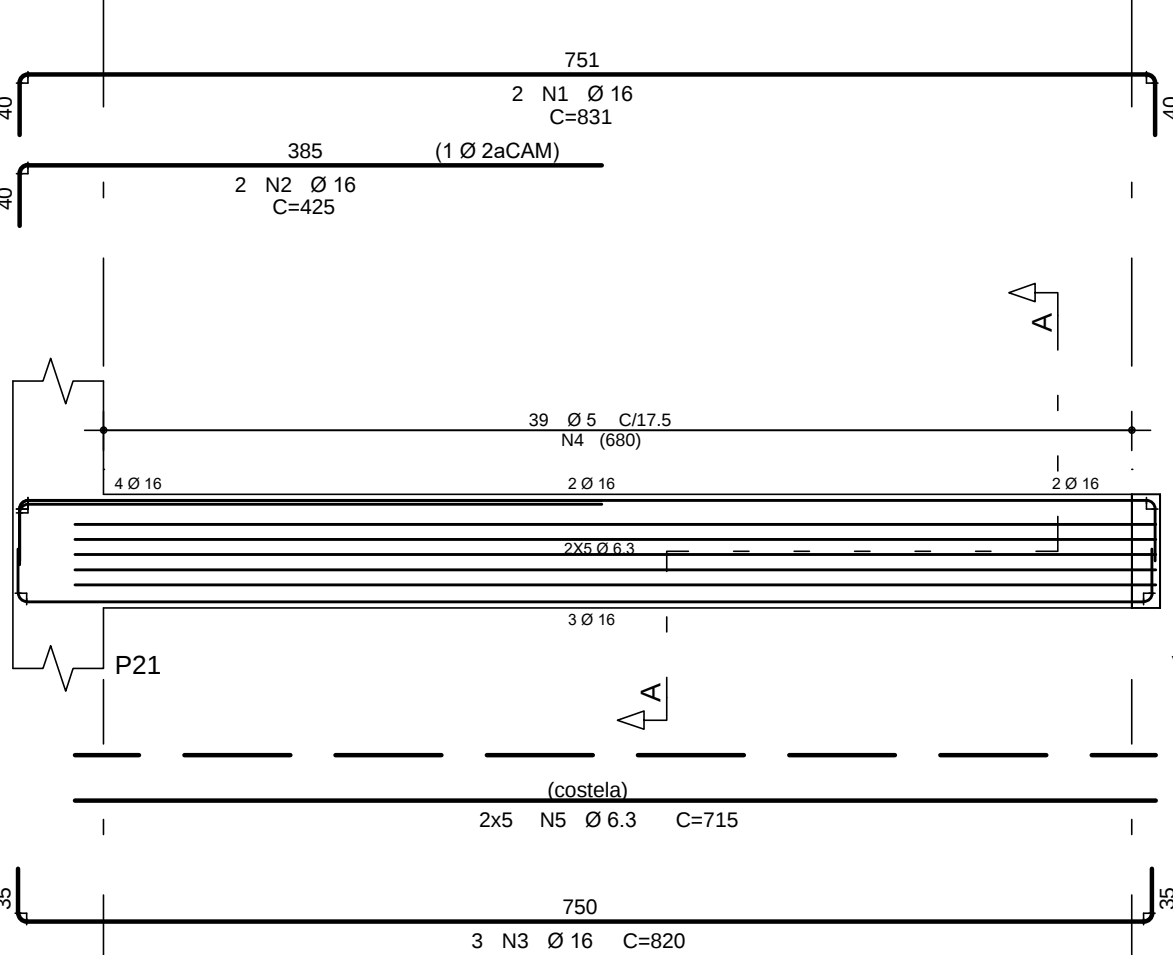

Corte A

DOBRAS E DIST. ENTRE BARRAS

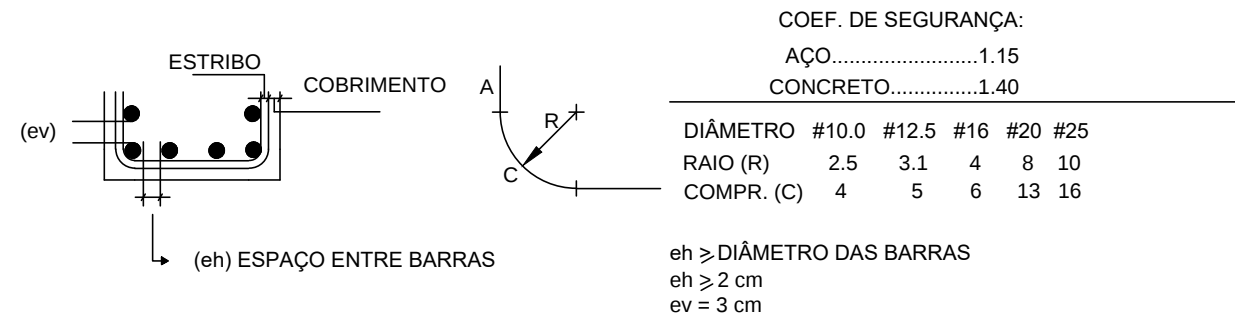

RESUMO AÇO CA 50-60			
AÇO	BIT (mm)	COMPR (m)	PESO (kg)
60B	5	104	17
50A	6.3	560	140
50A	8	154	62
50A	10	24	15
50A	12.5	116	116
50A	16	224	358
50A	20	62	155
50A	25	21	80
Peso Total 60B =			17 kg
Peso Total 50A =			926 kg
Volume de Concreto =			6,60 m3

		REVISÕES:		EDIF 3		PMSP - SIURB - EDIF	
		DATA:		DIVISÃO DE PROJETOS DE EDIFICAÇÕES - AVENIDA SÃO JOÃO, 473 - 1º ANDAR CEP 01035-000 - TEL: 3337-9955		PREFEITURA DE SÃO PAULO - SECRETARIA DE INFRA-ESTRUTURA URBANA E OBRAS - DEPARTAMENTO DE EDIFICAÇÕES	
		VISTO:		DIRETORA: ENGª BEATRIZ LOMONACO F. GOMES		CONTRATADA: EXATA ENGENHARIA E COMÉRCIO LTDA.	
						R. RIACHUELO, 240 - CENTRO CAMPINAS / SP - CEP 13005-320 FONE/FAX: (19) 3336-1034	
						SIT: WWW.EXATACAMPINAS.COM.BR EMAIL: CONTATO@EXATACAMPINAS.COM.BR	
						AUTOR DO PROJETO: ENG. EDUARDO PRATA	
						PROJETO ESTRUTURAL - CONCRETO ARMADO SUPRAESTRUTURA	
						DET. ARMAÇÃO DAS VIGAS - V300	
						S - 14/32	